


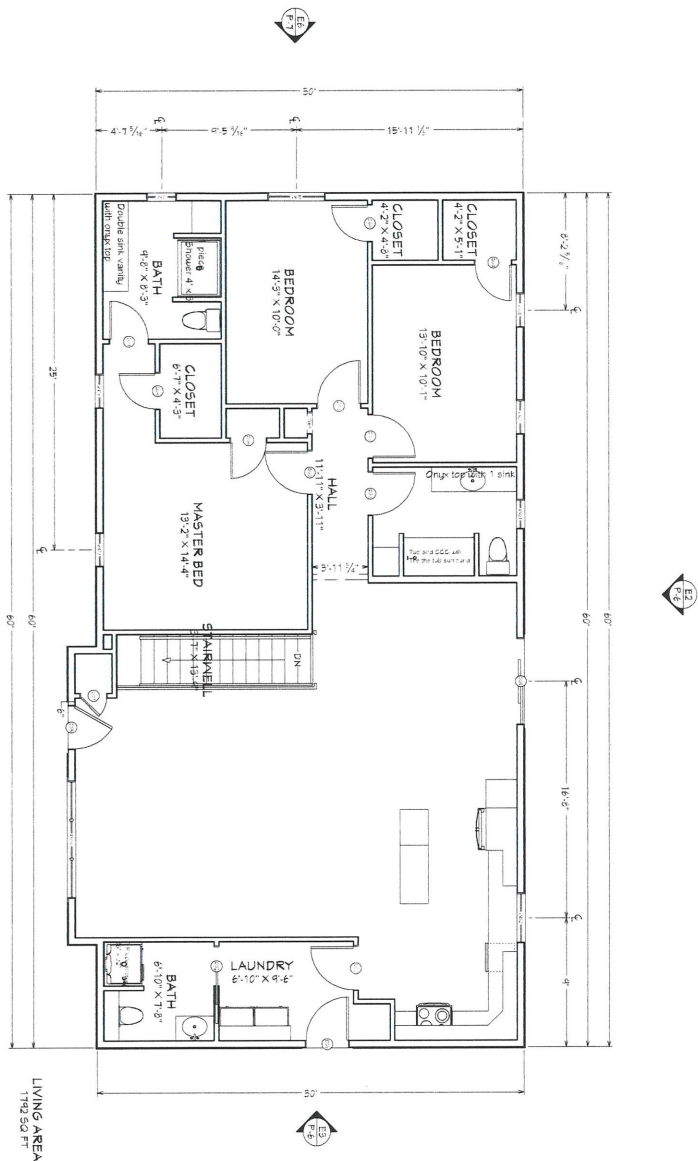




FLOOR PLAN VIEW DIMENSIONED
1/4 IN = 1 FT




DRAWINGS PROVIDED BY:
Central Community
College Construction

Floor Plan

26/27 Project House

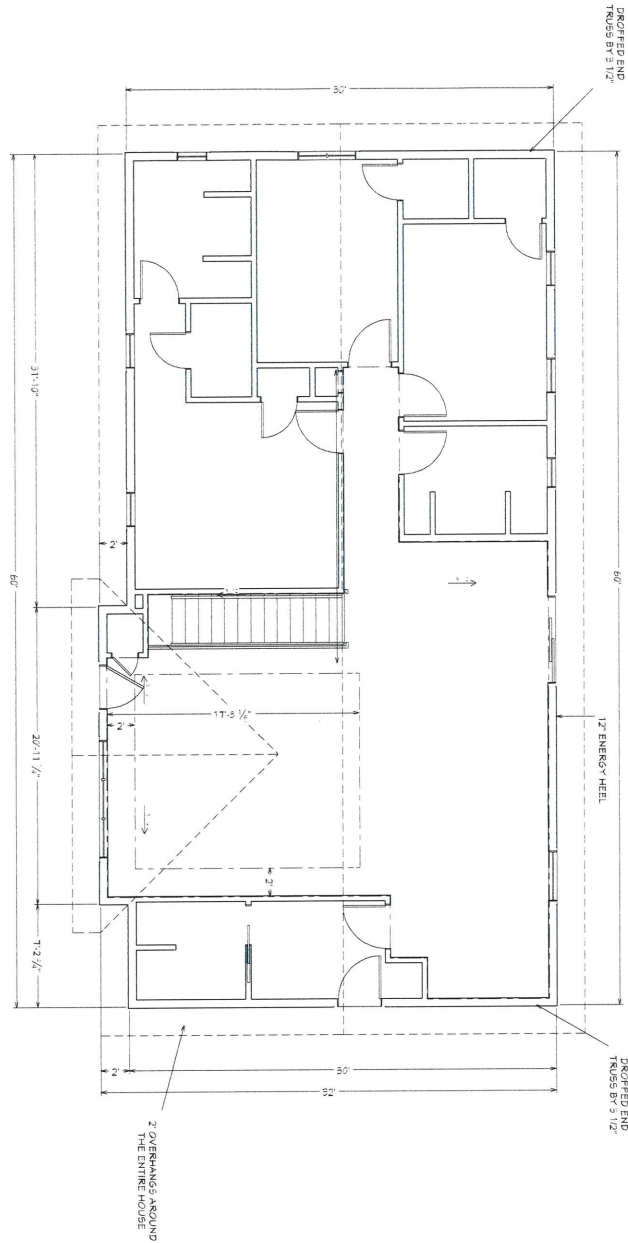

○ ROOF PLAN VIEW
1/4" IN = 1' FT

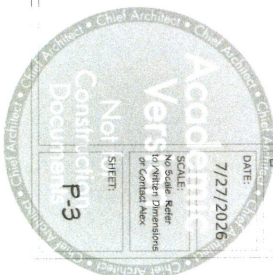


DRAWINGS PROVIDED BY:


Central Community
College Construction

Roof Plan


26/27 Project House

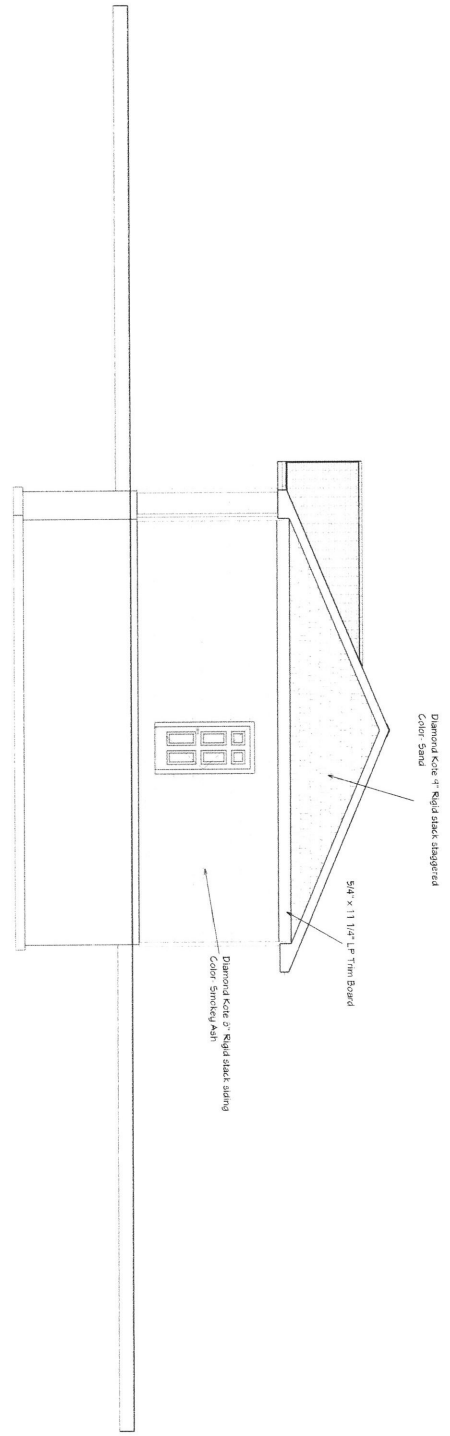

E3 ELEVATION 3
1/4 IN = 1 FT

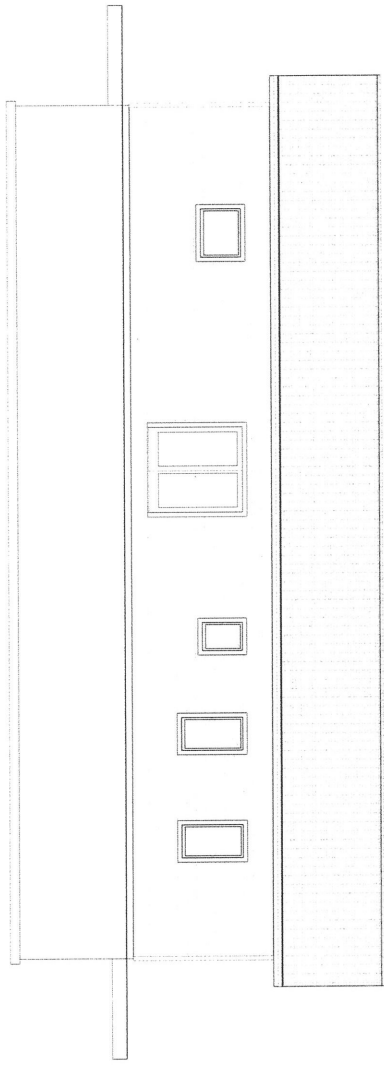



E2 ELEVATION 2
1/4 IN = 1 FT

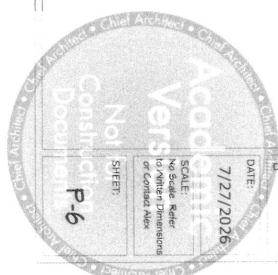

DRAWINGS PROVIDED BY:
Central Community
College Construction

Elevations


26/27 Project House

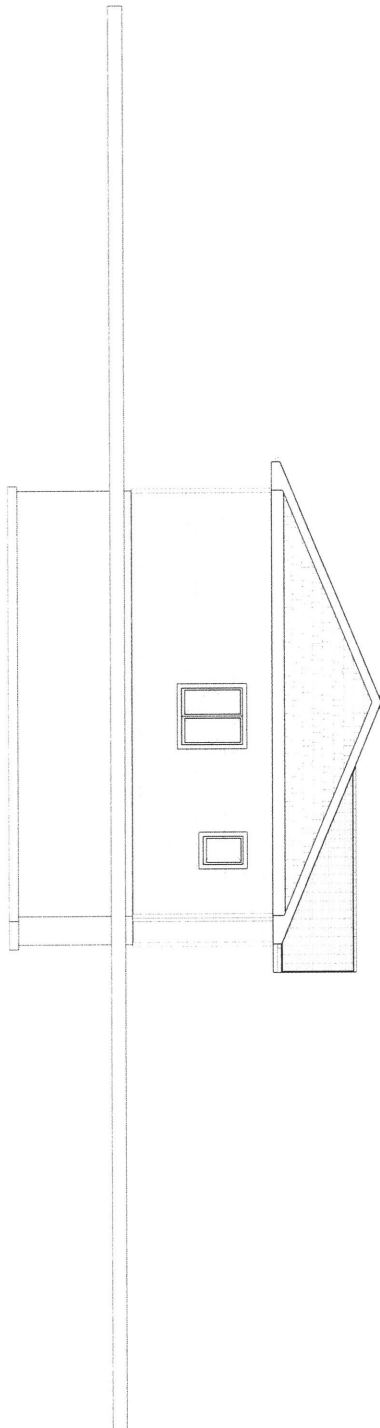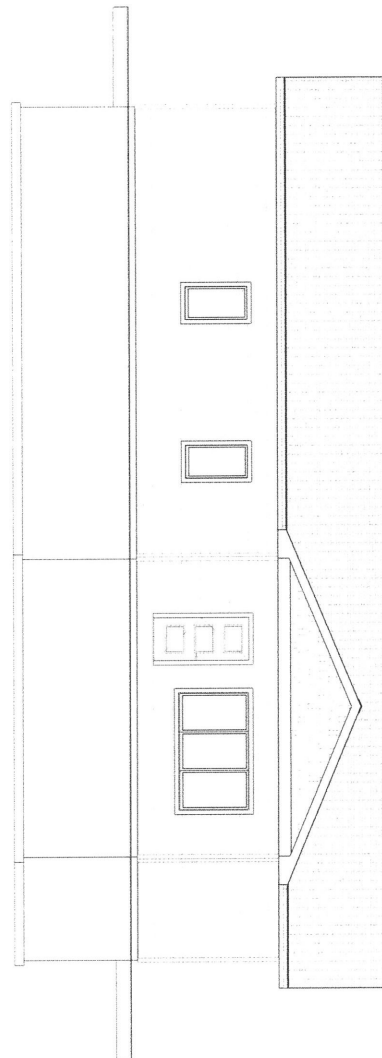

E4 EXTERIOR ELEVATION FRONT
1/4 IN = 1 FT

 $7/4 \text{ IN} = 1 \text{ FT}$

E6 EXTERIOR ELEVATION LEFT
1/4 IN = 1 FT
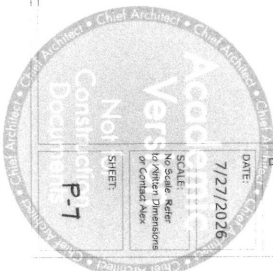
$$1/4 \text{ IN} = 1 \text{ FT}$$


DRAWINGS PROVIDED BY:

Central Community
College Construction

Elevations
Continued

26/27 Project House